


GENERAL NOTES:

1. This drawing is the sole property of Stonetree Landscapes Ltd, trading as "How to Landscape" and can be shared and adapted according to the rules of the Attribution Creative Commons Licence.
2. We reserve no due care or diligence to others when using these drawings.
3. Any levels given do not necessarily relate to National AoD levels.
4. Dimensions are approximate and should be used as a guide only. Exact dimensions depends on the materials you intend to use.
5. Any structural items indicated on this drawing should be designed by an appropriately qualified engineer. This drawing is intended to show the desired aesthetic look and does not necessarily show all structural requirements.
6. Permission from 3rd parties to construct items contained within this design should be sought prior to commencement of construction, where appropriate. Permissions include, but are not limited to: neighbours of the owner, local Planning Department and Building Control, sewerage company, Environment Agency, local authority etc.
7. Temporary works should be appropriately planned and designed by a specialist company where required, including but not limited to: fencing, scaffolding, retaining structures etc.
8. Health and Safety measures should be appropriately planned by the person carrying out construction.

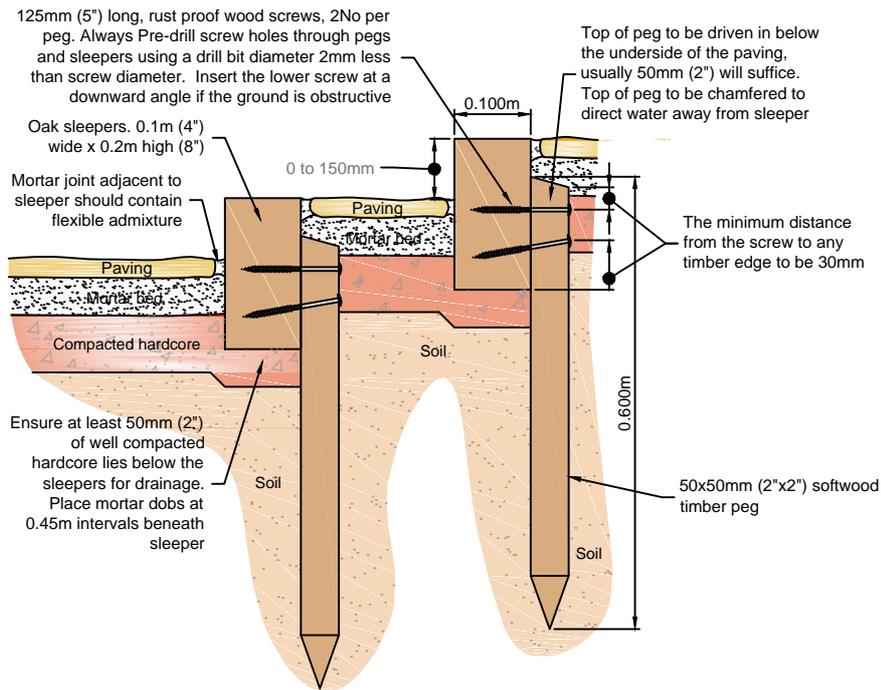

Cross-section Thro' Sleeper Steps
Scale 1:10

Revision			Date	By
Title Main Oak Sleeper Step Detail			Drg No. 20170412 - 01	
Drawn by SC	Date 14.04.17	Scale 1:100 (A4)	Sheet size A4	Revision .